




Notes: _____

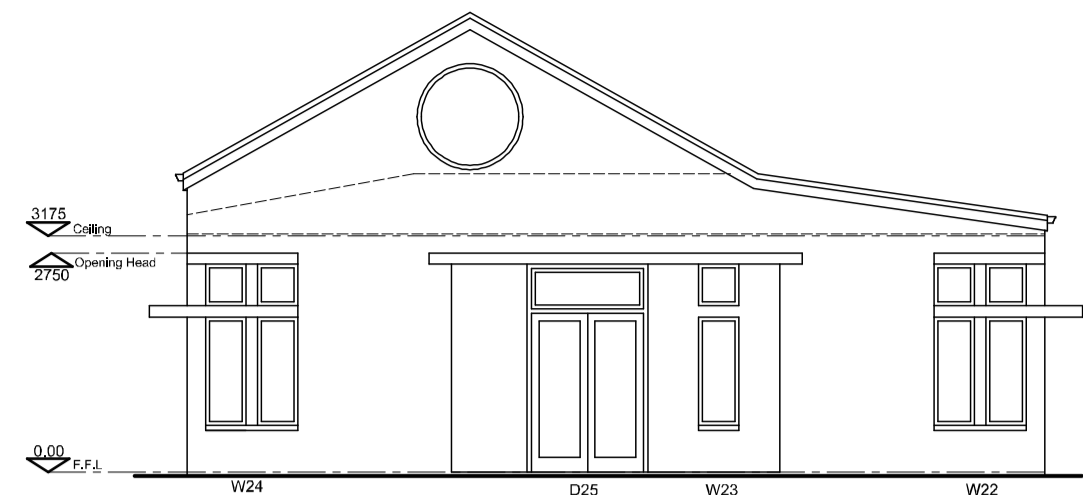


WEST ELEVATION
Scale 1:100

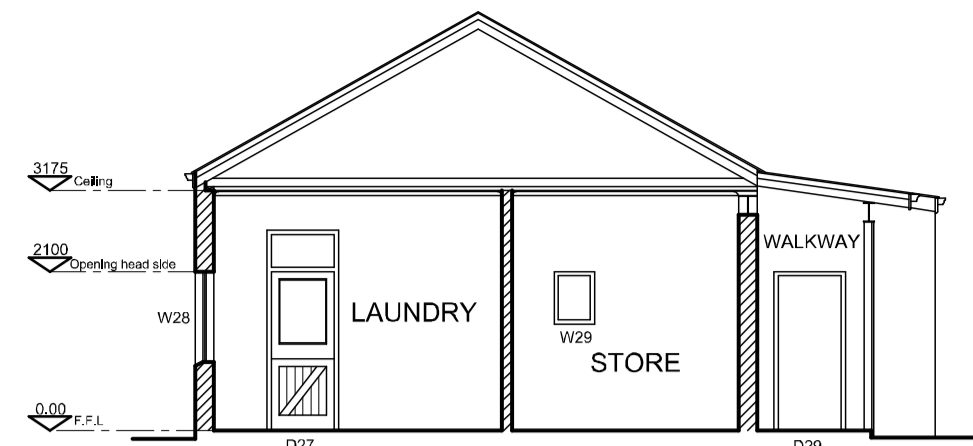


SECTION C - C
Scale 1:100

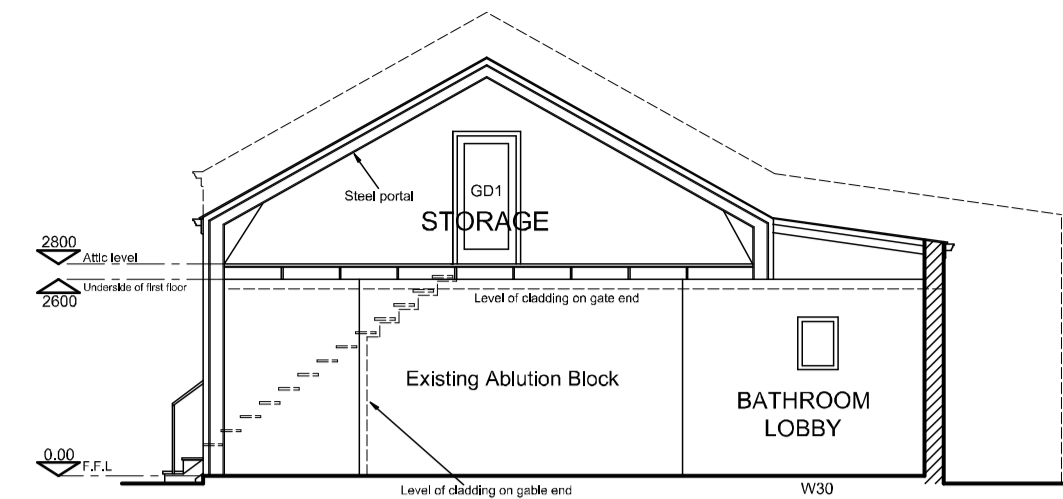


SECTION D - D
Scale 1:100

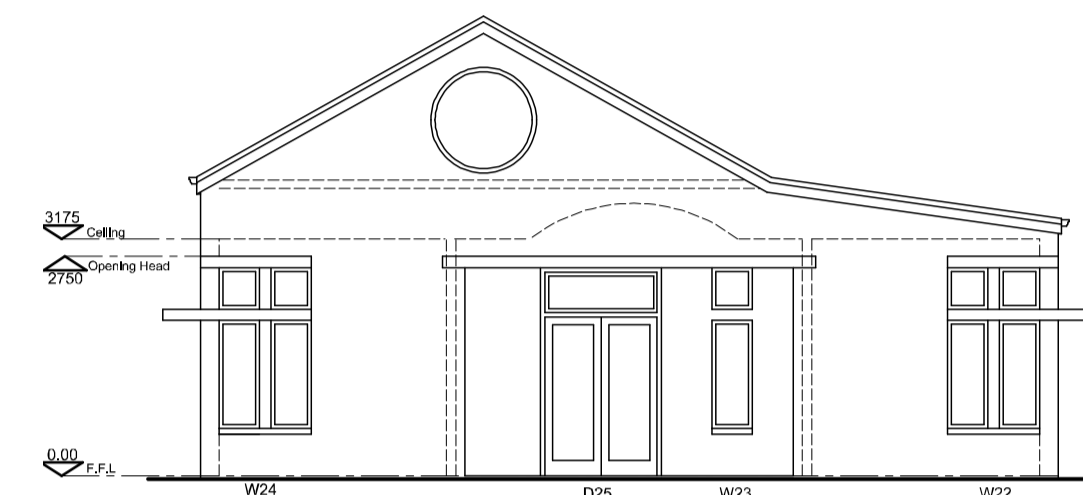


WEST ELEVATION (Inc. hidden lines - Interior)
Scale 1:100

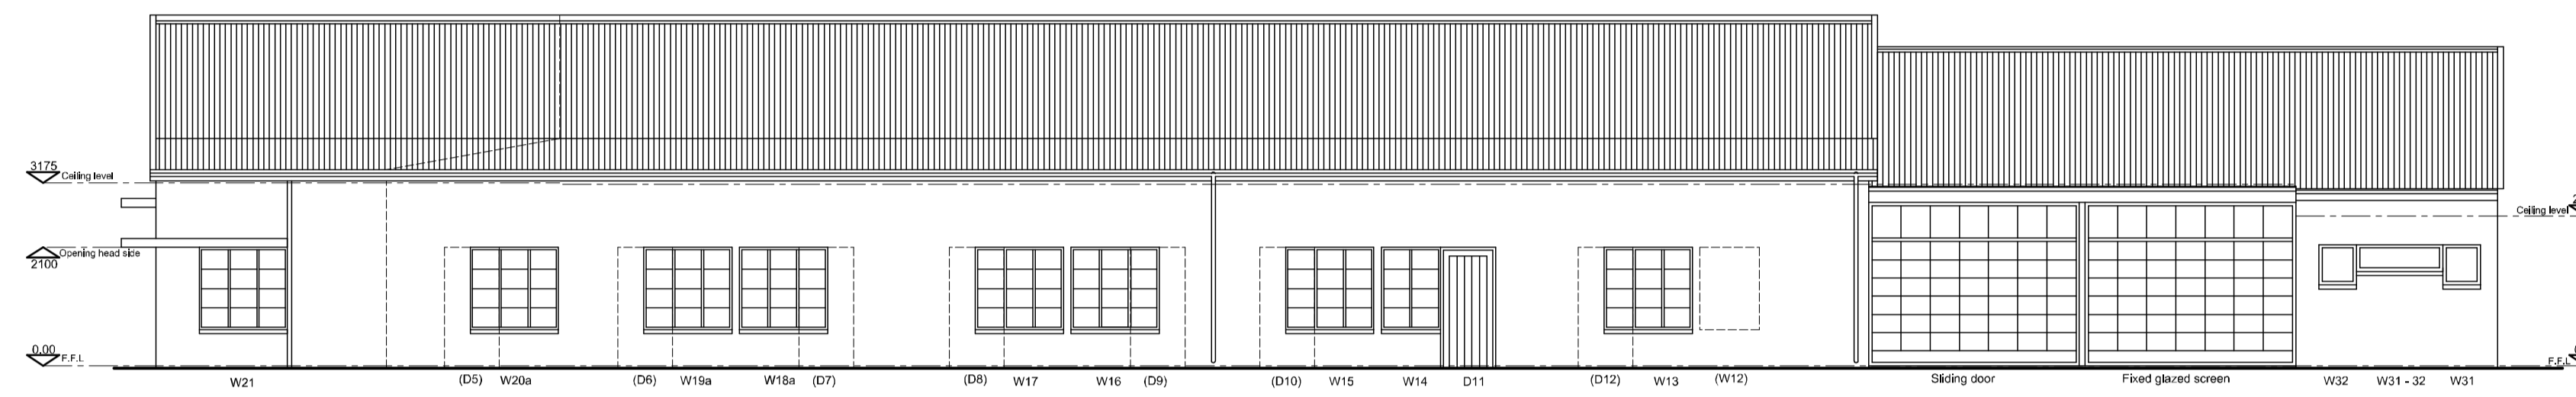


SOUTH ELEVATION
Scale 1:100

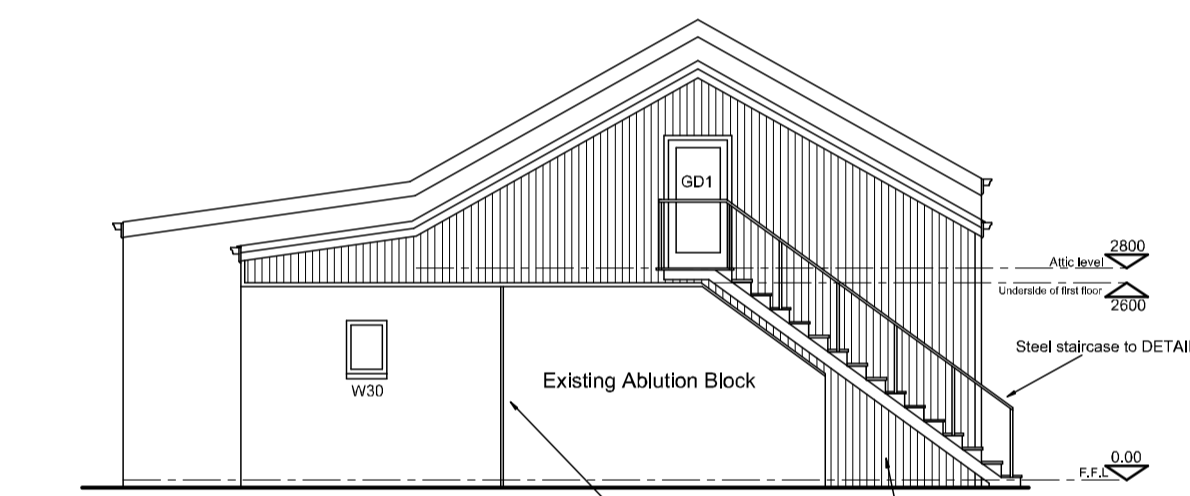


EAST ELEVATION
Scale 1:100

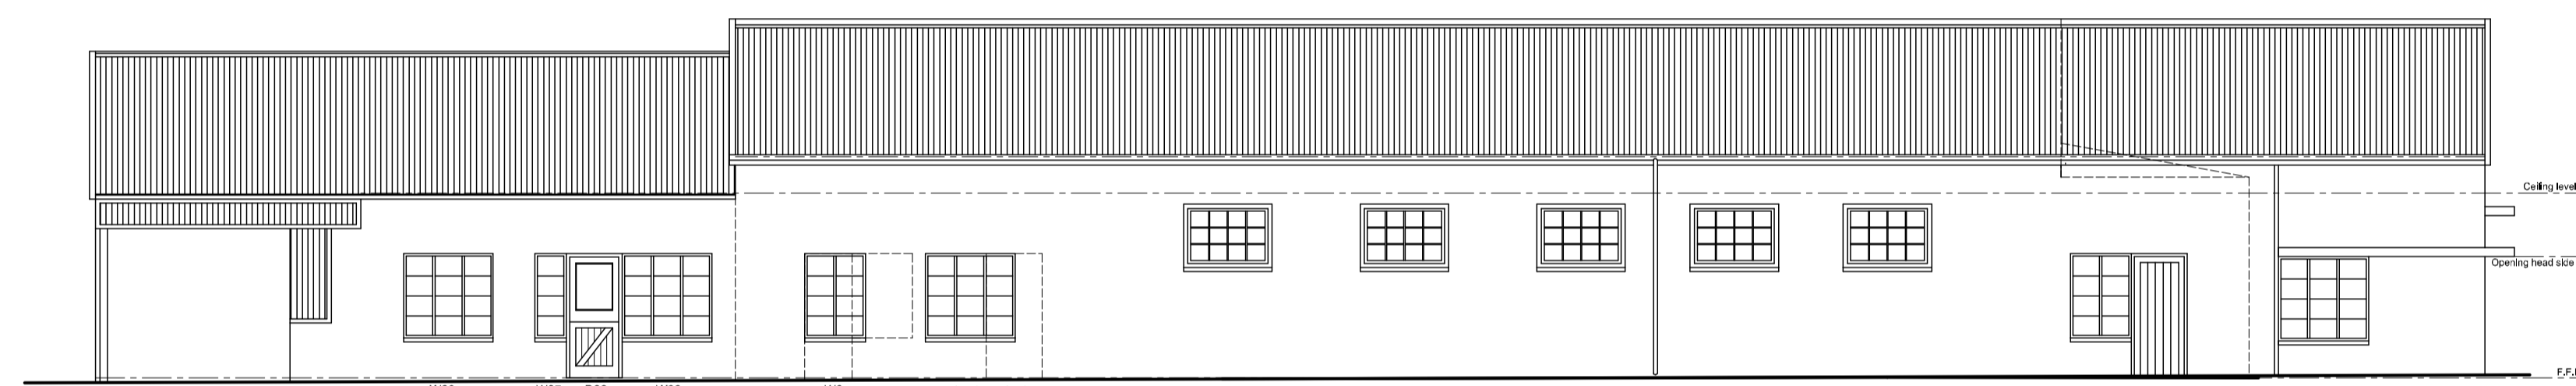


NORTH ELEVATION
Scale 1:100

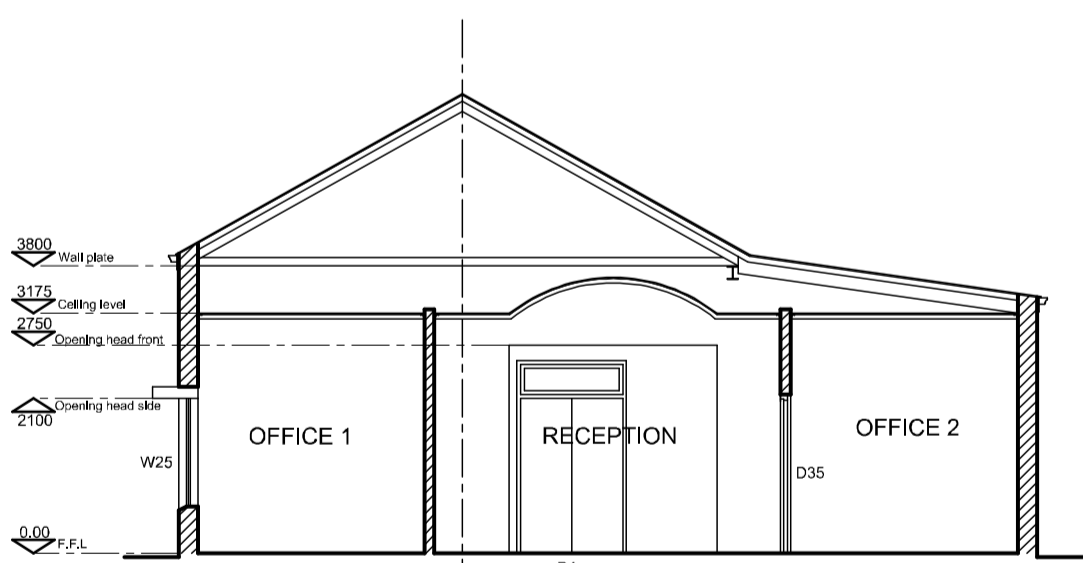


SECTION A - A
Scale 1:100

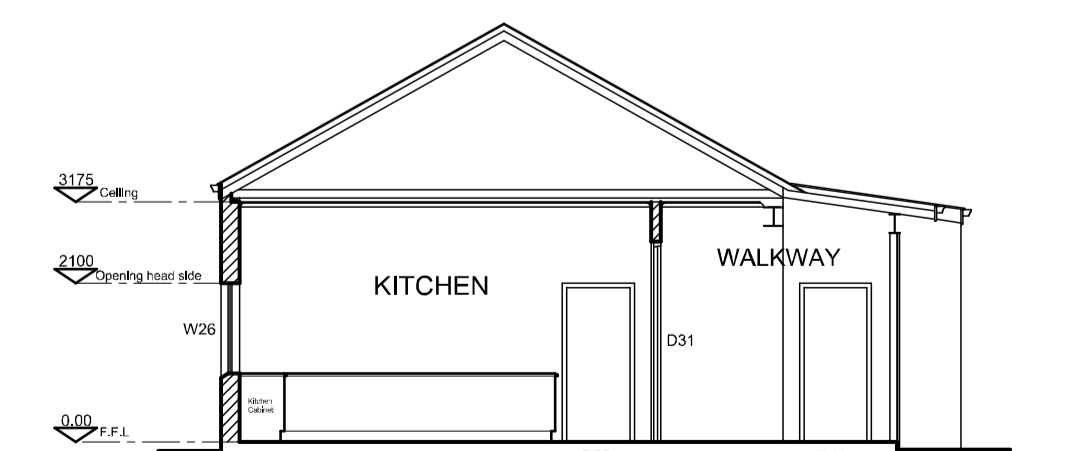

SECTION B - B
Scale 1:100

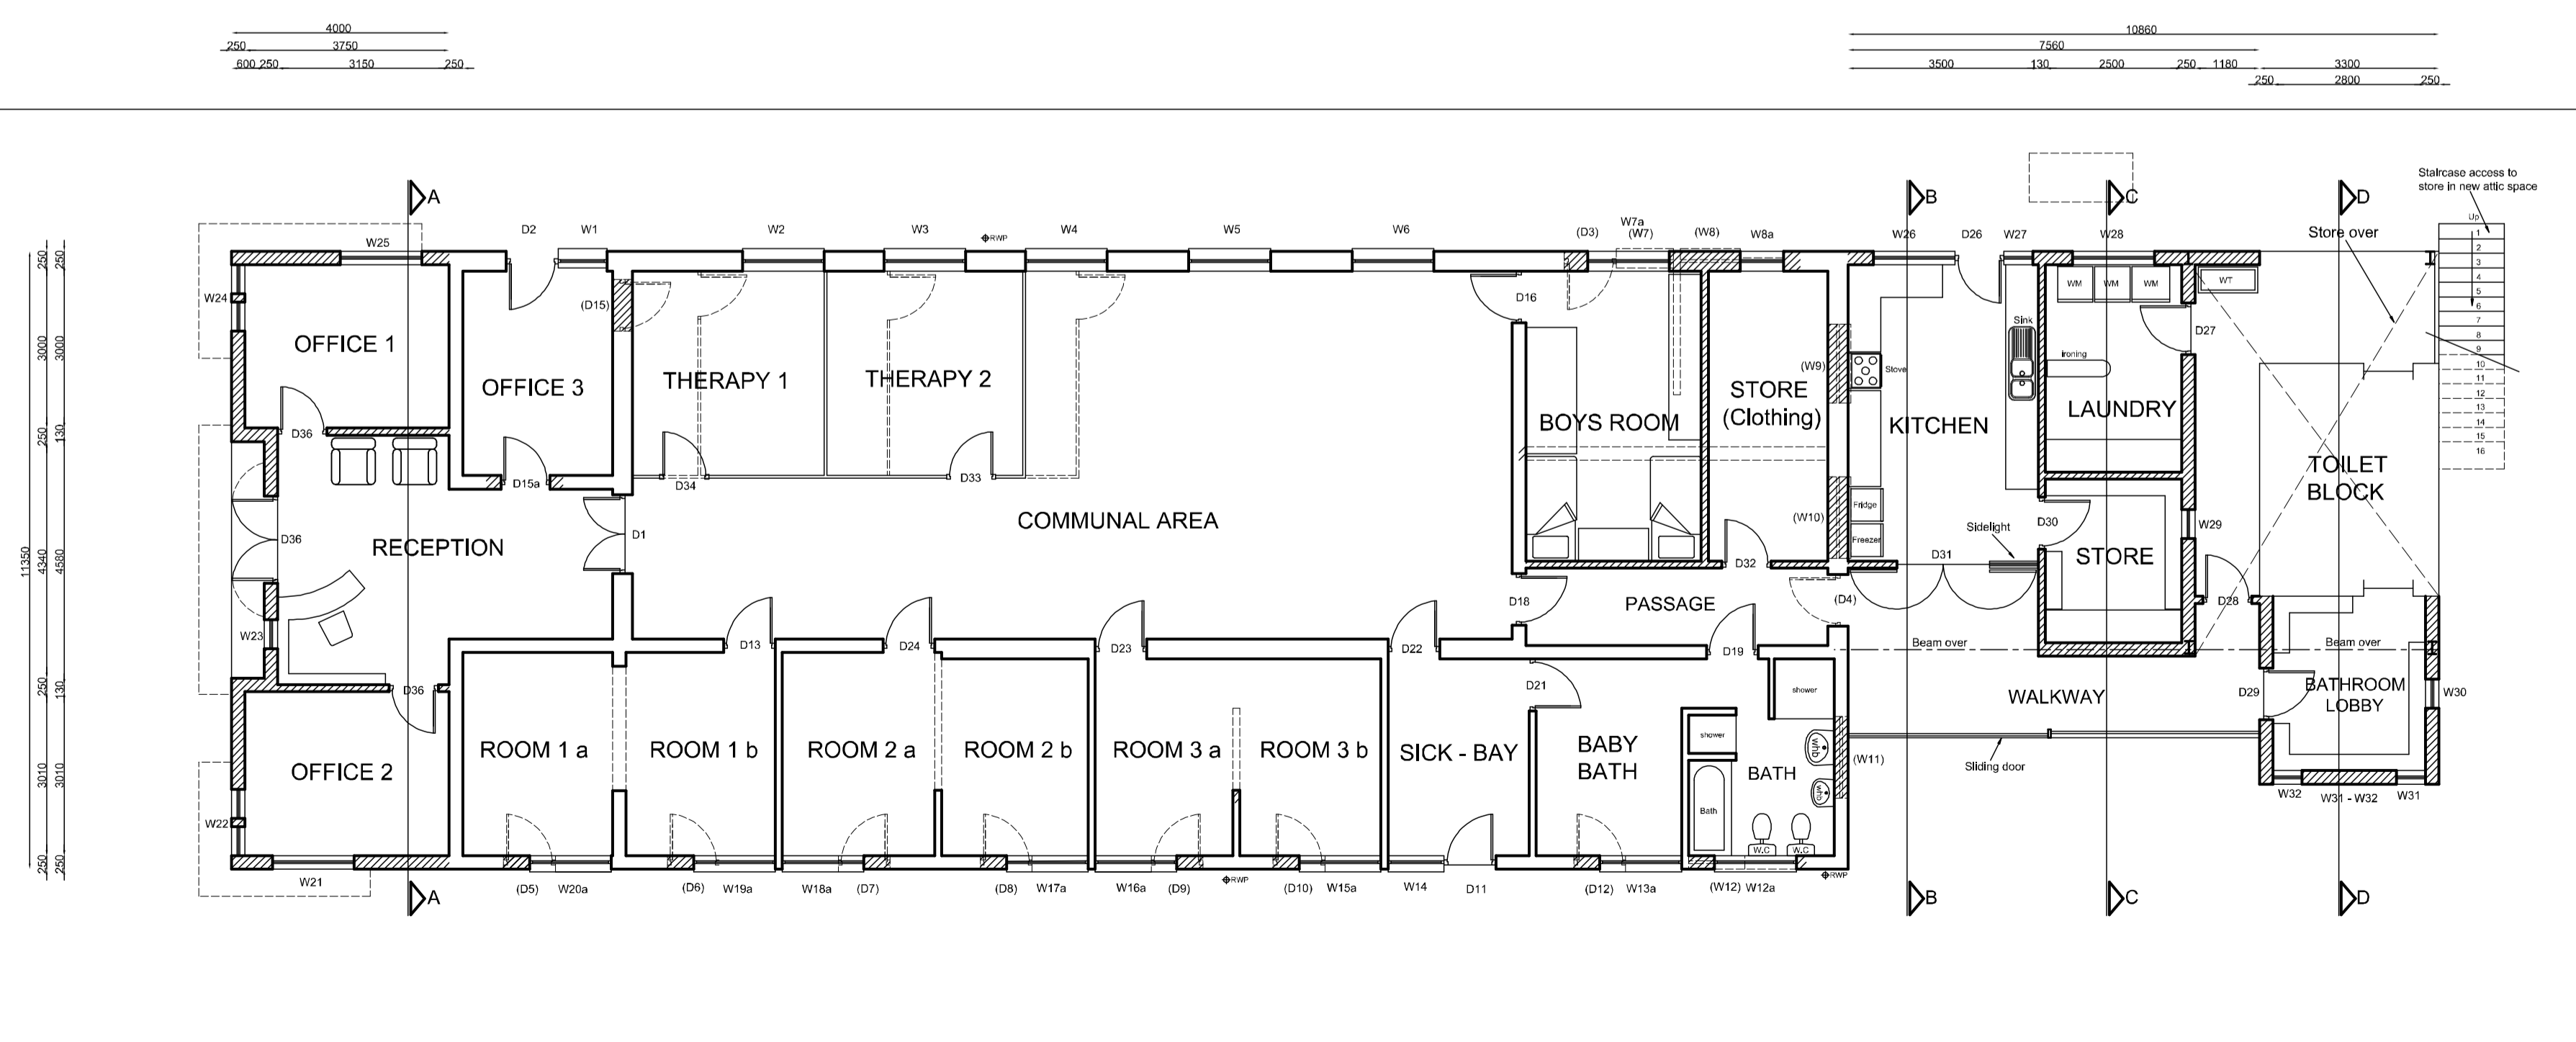

GROUND PLAN
Scale 1:100

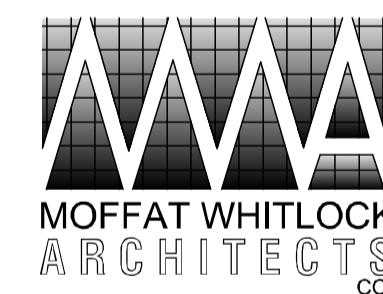

MOFFAT WHITLOCK ARCHITECTS CC
049-8910998 Fax 086-5410924
88 GRAAFF-REINET 6280
8 Church Sq, Graaff-Reinet
mwa@adsactive.com

All drawings, dimensions, levels and quantities to be checked by the contractor prior to setting out the works.
Written dimensions to take precedence over scaled dimensions.
The design incorporated on this drawing is the copyright of the Architects.

Service: _____
PROPOSED ALTERATION & EXTENSION TO: EXISTING BUILDING
85 Cradock Street Erven Nos. 624 & 627 GRAAFF-REINET
For: Vuyani Safe Haven

Drawing: _____
PRELIMINARY SKETCH PROPOSAL: GROUND PLAN, ELEVATIONS & SECTIONS

Project no. GR00/00/00	Drawing no. PSK01	Date: MAR 2017
Ref. no.	Designed: PW	Drawn: JJ
Scale: A1 1:100	Revision	Checked: